



NOTES

1. All dimensions are in millimetres unless otherwise shown.
2. Particular care is to be taken to ensure that all welds are compatible with the materials being joined.
3. Remove all burrs, sharp edges, weld slag and spatter after fabrication.
4. Dimension 'A' is to be approximately 200mm but subject to site measure with ram down before welding support frame to 3" tube
5. Swagelock fittings as specified on drawing.

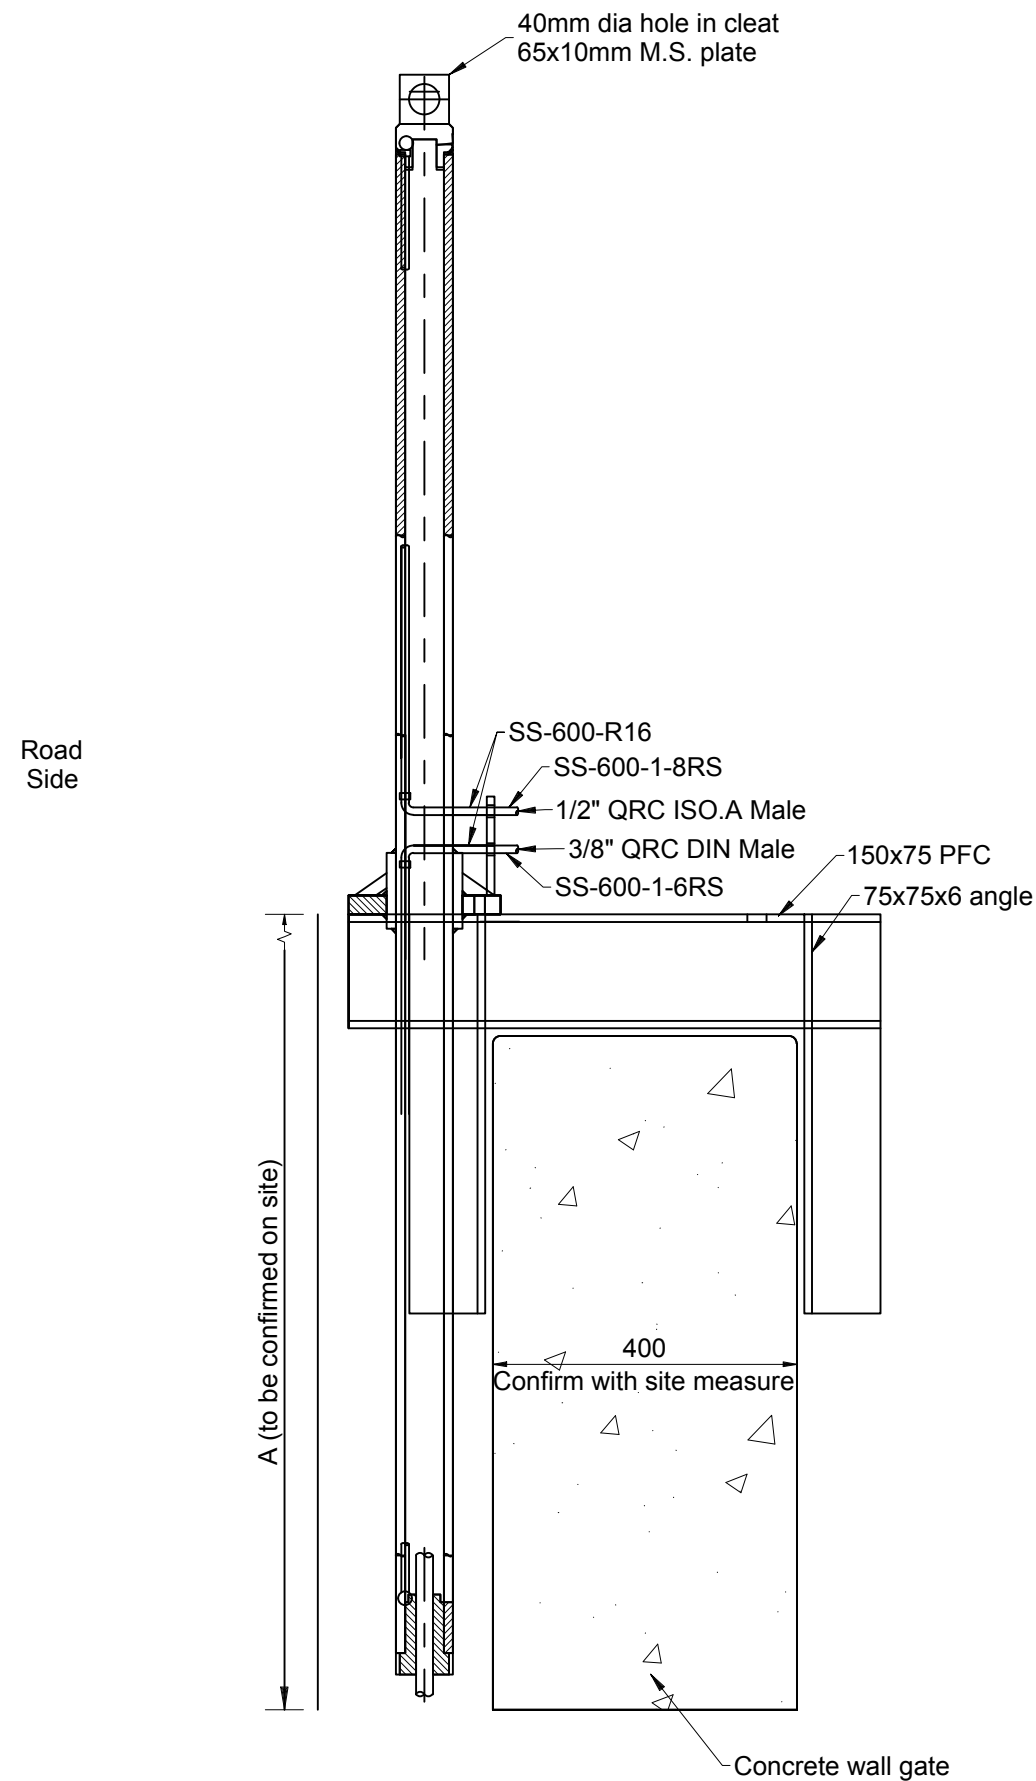

5 Side View
1:10

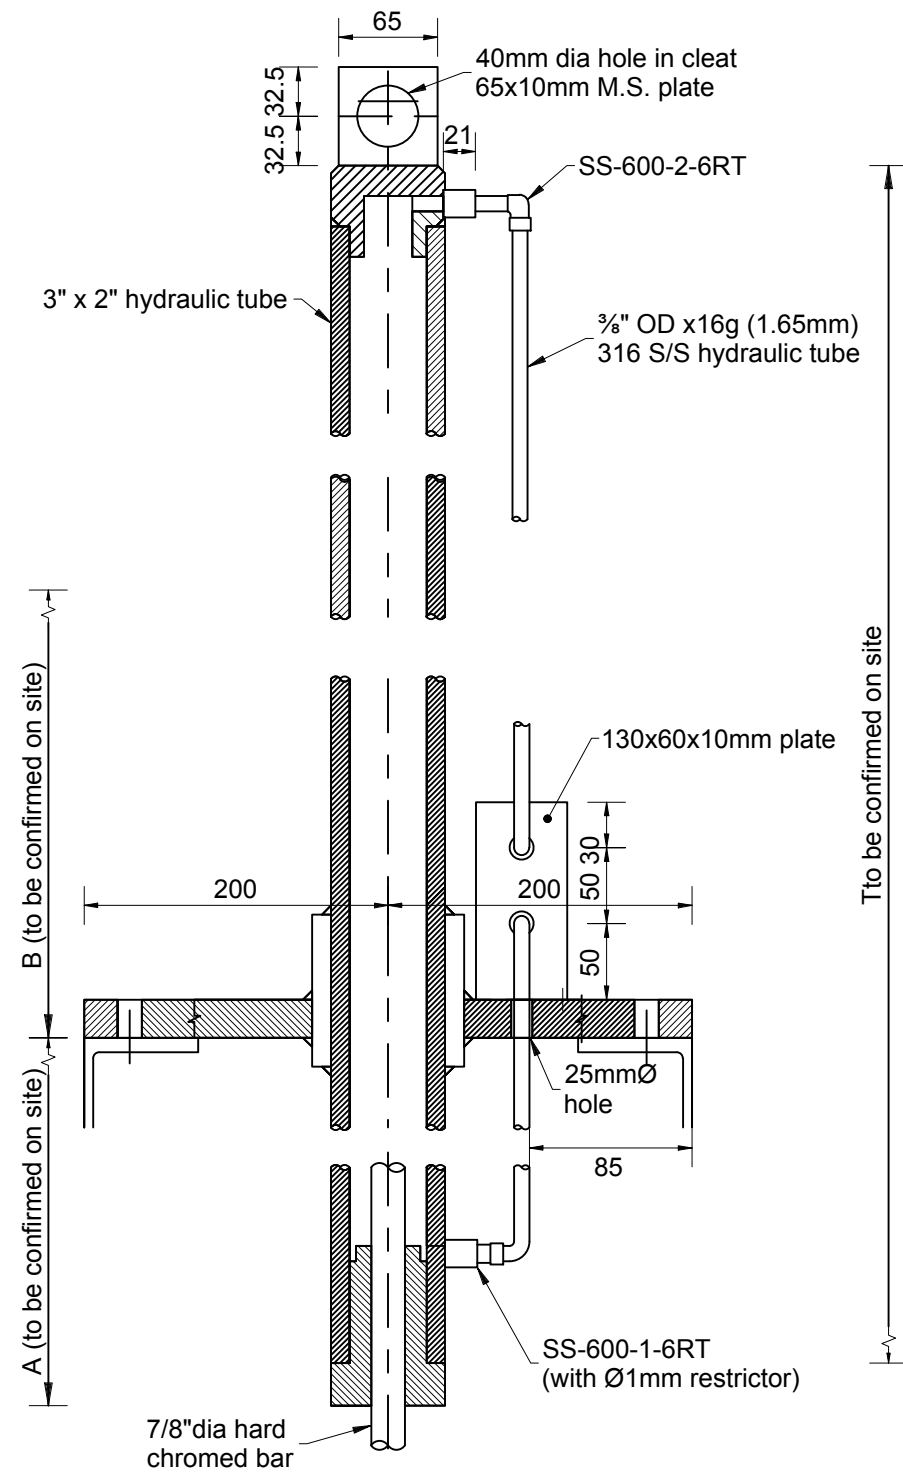

6 Arrangement A
1:5

0	Construction	A Morphet	4/12/19
Rev	Description	Approved	Date



Standard Drawings
Sluice Gate
Hydraulic Ram

Date. 4 December 2019	Drawn. A McCaughan
Checked. M Farrell	
Drawing Number WRC-1695	REV 0
Scale. As indicated	@ A3