


RURAL ROAD CROSS SECTION

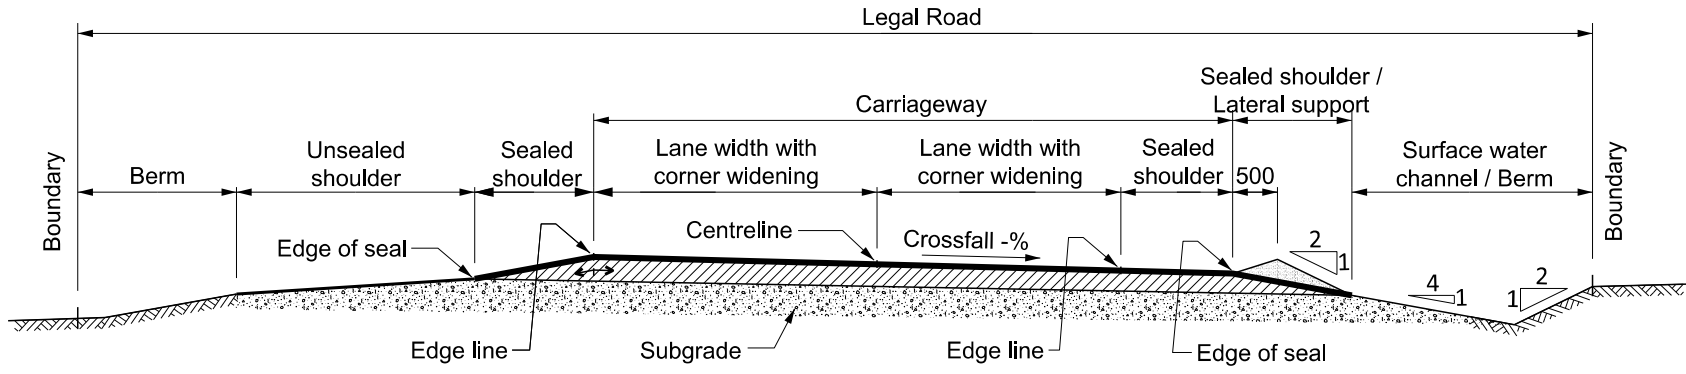

SUPER ELEVATION EDGE DETAIL