



DETAIL A: TYPICAL 'FULL WIDTH' RAISED PEDESTRIAN PLATFORM
not to scale

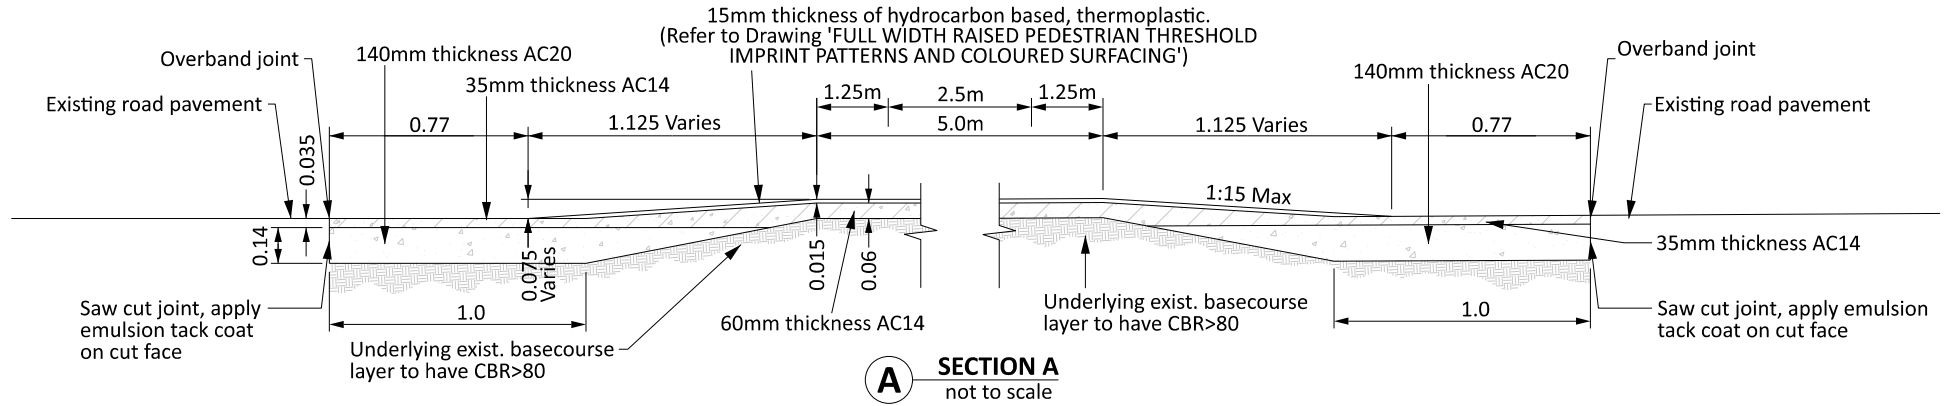

A SECTION A
not to scale

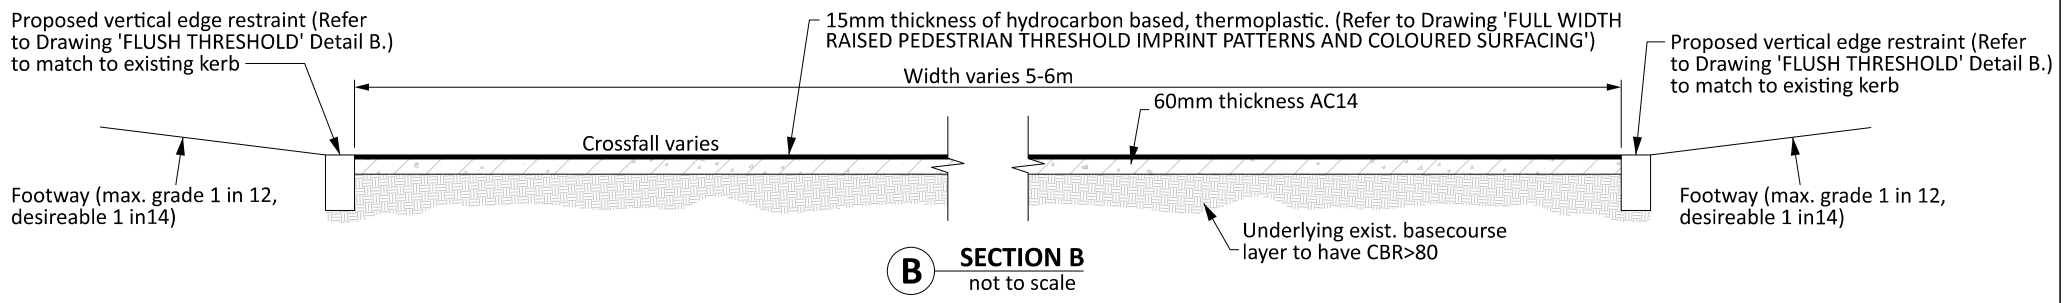

B SECTION B
not to scale