


**SECTION A - A**

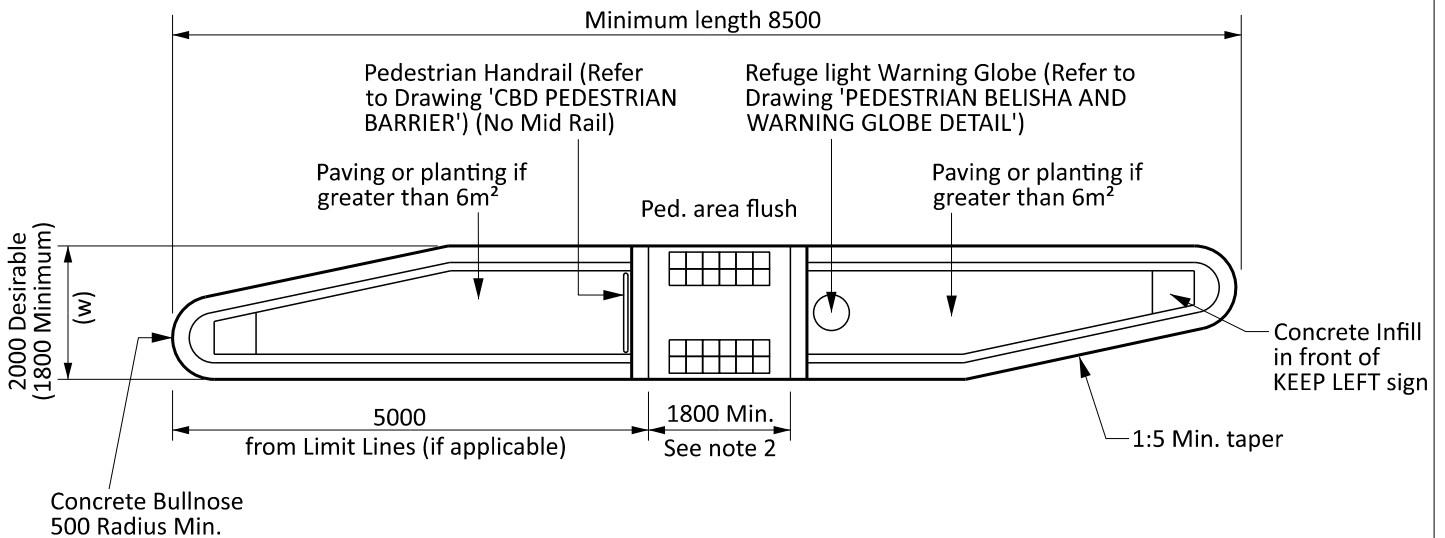

**ISLAND KERB DETAILS TYPICAL**  
Schematic only - specific design required

**NOTES:**

1. Pin on kerb islands to road surface using detail Drawing 'TRENCH REINSTATEMENT'
2. Width shall match the cutdown length of the pedestrian cutdowns immediately adjacent. (Refer to Drawing 'VEHICLE CROSSINGS AND PEDESTRIAN CUTDOWN SET OUT')