


**HYDRANT BOX AND COVER**  
(with concrete surroundings for grass berms)

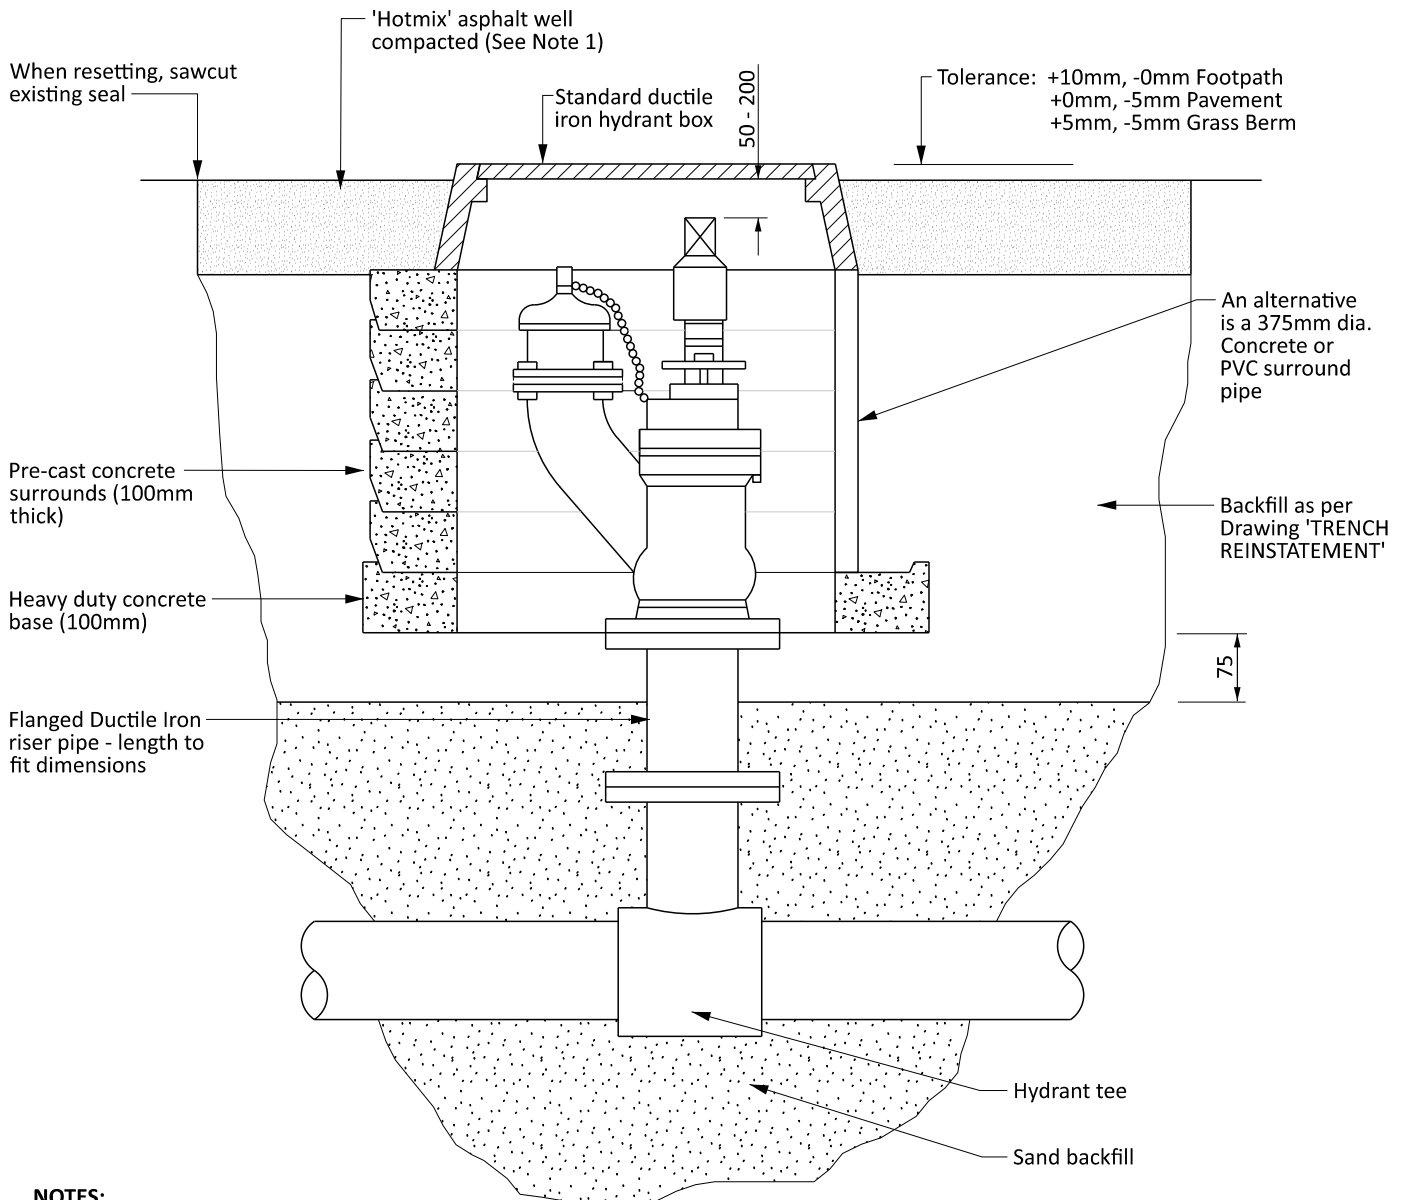

**NOTES:**

- In Berm Areas
  - a) the TNZ backfill can be replaced with pitsand
  - b) the finished surface shall match the surrounding

NOT TO SCALE