


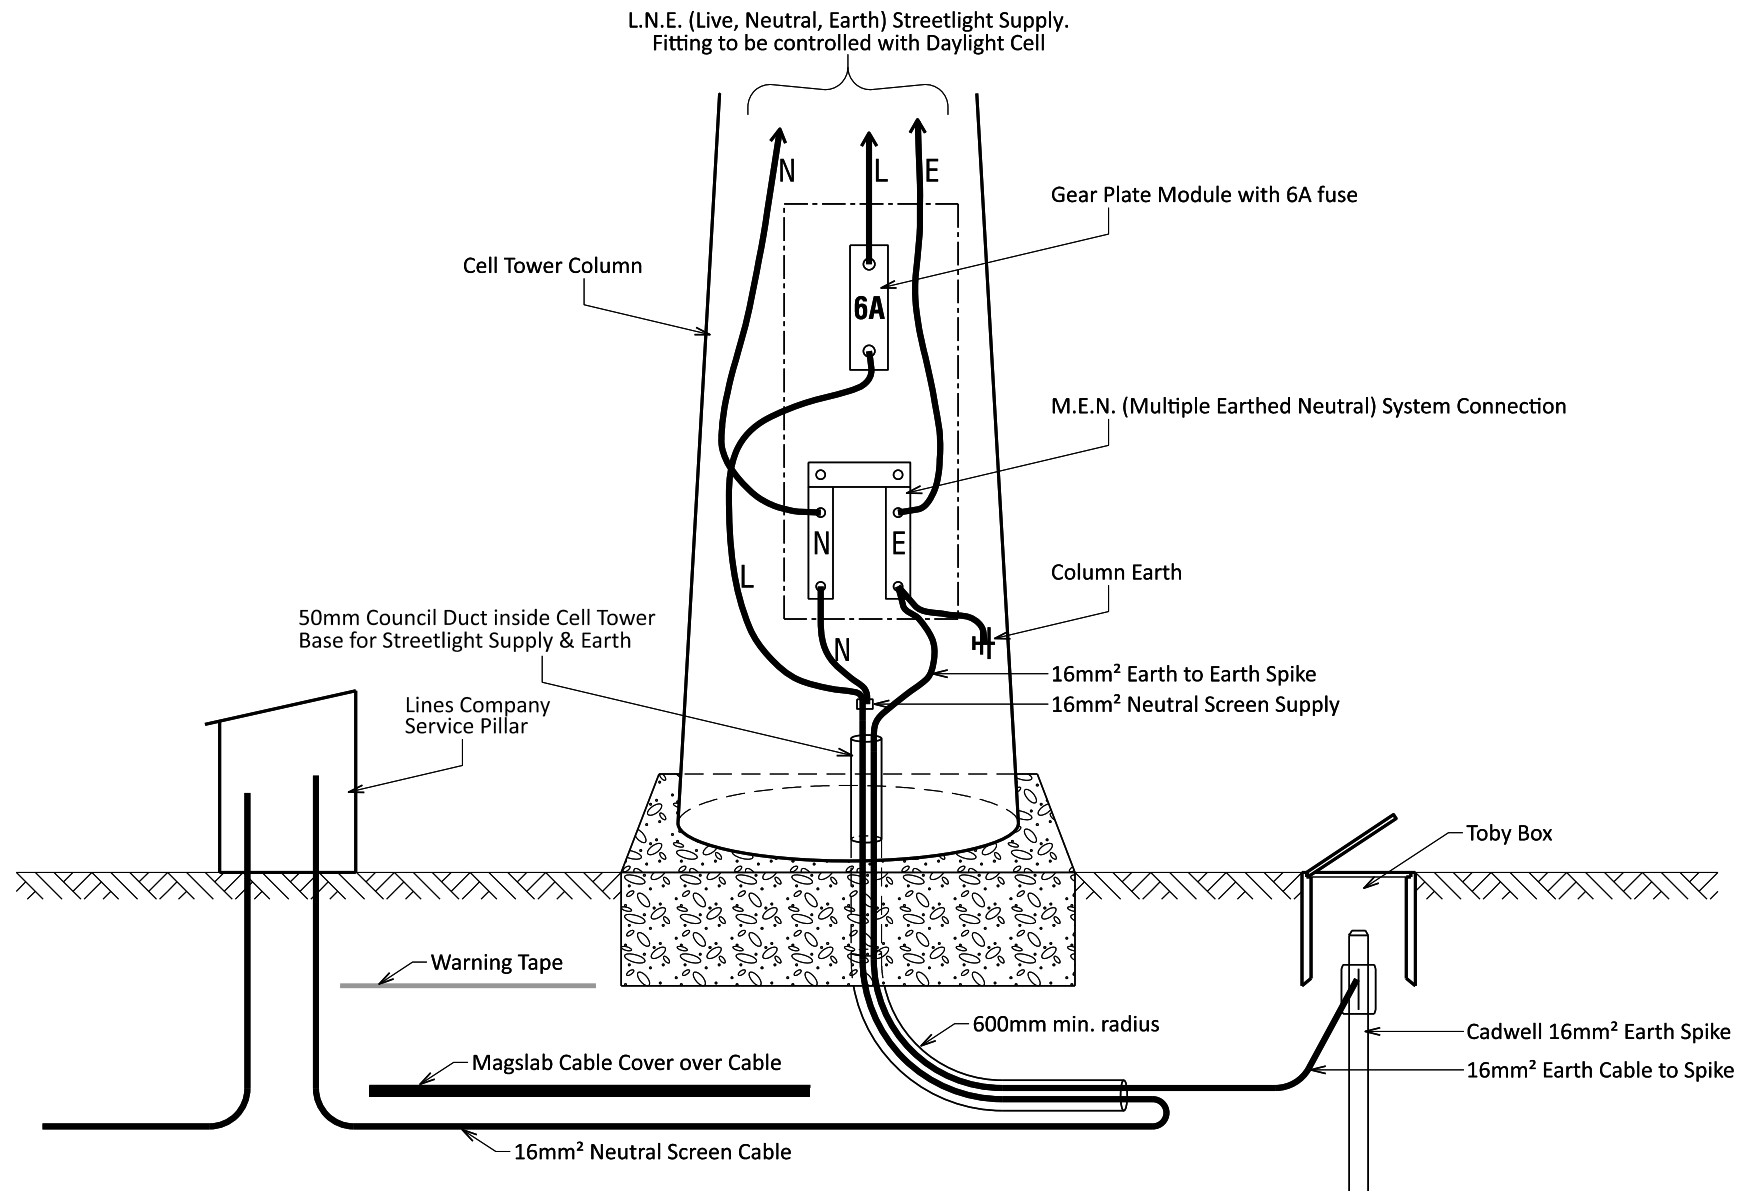

NOTES:

Refer WEL Drawing Number 2/199 Design & Construction Standard