


STANDARD KERB AND CHANNEL

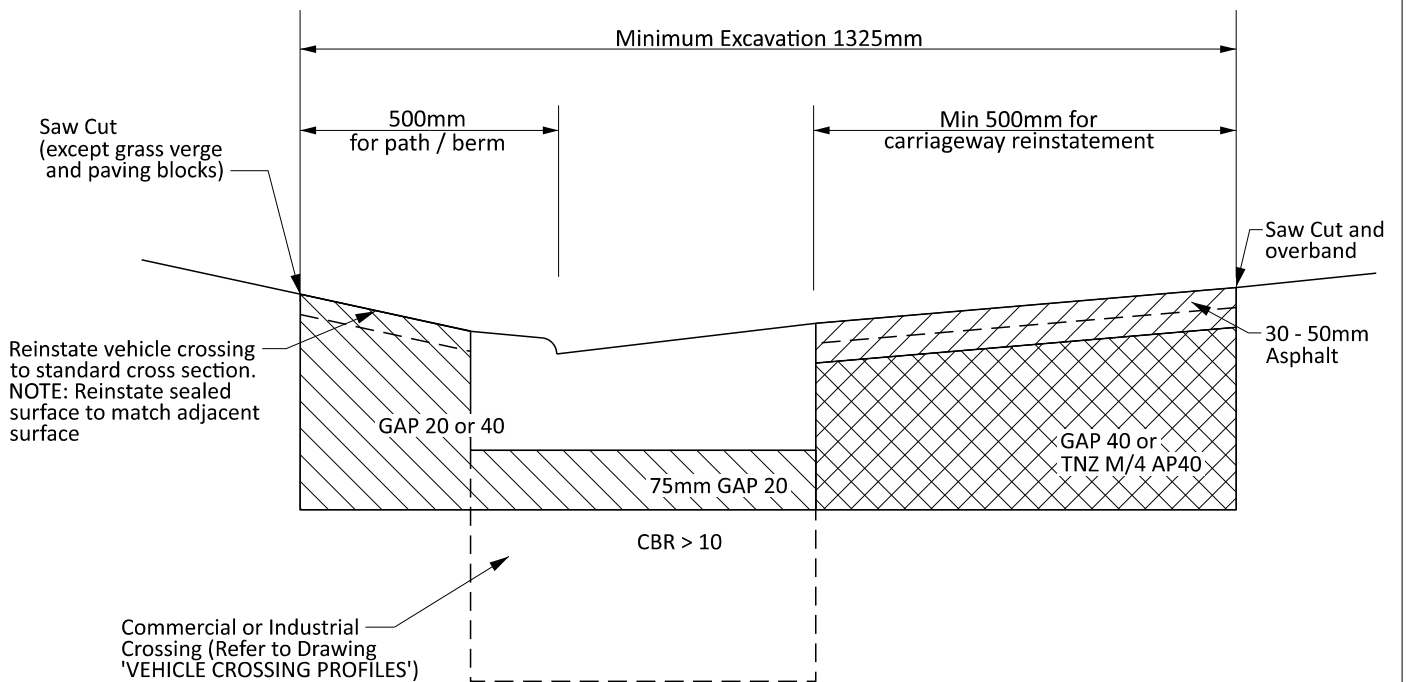

RESIDENTIAL CROSSINGS